



2 Section 1
1 : 100

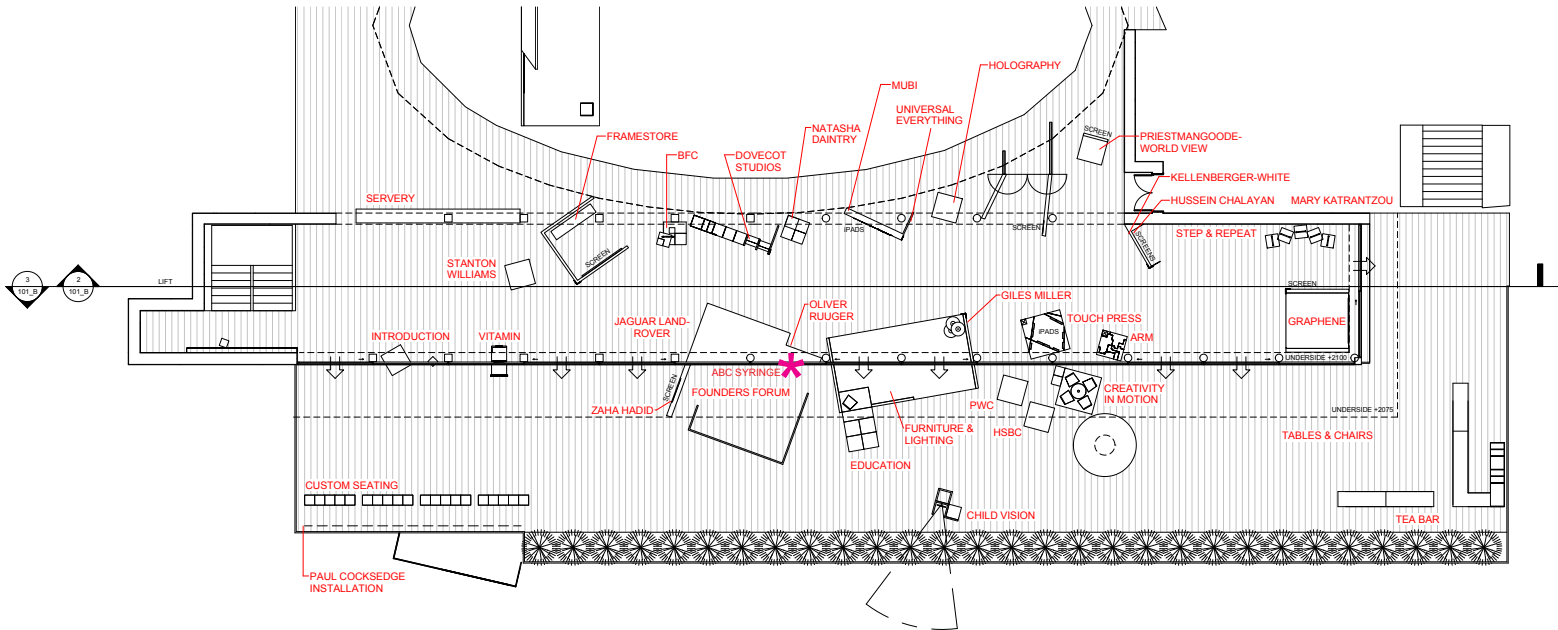

1 Showcase - Assembly in Situ
1 : 100

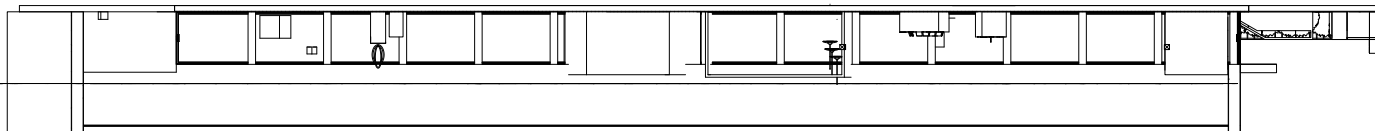

3 Section 2
1 : 100

REVISIONS			
No.	Description	Date	By
1	Revise - Jag LR, Revise Zaha, Revise Founders Forum, Add Universal Everything, Add pop-up Childrens glasses	10MAR14	
2	Move child vision, Revise Stanton Williams, Revise Natasha Daintry, Add screen to auditorium entrance, Add 3rd wall - room set	08MAR14	
3			
4			
5			
6			
7			
8			
9			
10			

Client:	Event:	Event Date:	Venue: TBC	Get in: TBC
Producer:	Project Manager:	Designer:	Room: TBC	Get out: TBC
				Chk by: JS

101_B Project number 130406
FOR ESTIMATE ONLY

Rev: B Issue Date: 10MAR14

Scale: 1 : 100

GA SHOWCASE

16-18 Abcon Park Estate
Stanley Gardens
London W10 7UE
Tel: 020 8735 2000

JACK MORTON

A1